

**MAIN FLOOR PLAN**  
 MAIN FLOOR AREA 1498 SQFT  
 2-CAR GARAGE AREA 493 SQFT


**MAIN FLOOR PLAN**  
 MAIN FLOOR AREA 1498 SQFT  
 2-CAR GARAGE AREA 493 SQFT

**Window Schedule**

Symbol	Type	Size	Header Ht.
Ⓐ	Slider	50x40	6'-0"
Ⓑ	Slider	50x40	
Ⓒ	Slider	50x40	
Ⓓ	Slider	50x40	
Ⓔ	Single Hung	36x50	
Ⓕ	Single Hung	36x50	
Ⓖ	Slider	50x40	
Ⓗ	Slider	50x40	
Ⓙ	Slider	40x40	
Ⓚ	Slider	40x40	

**"CROWN TWIN" 2-CAR**

SHEET NO. <b>2.12</b>	DATE: AUGUST, 2014 FILE NAME: CROWN_TWIN PROJECT NUMBER:	SCALE: 1/4" = 1'-0" Drawn: WMK	DESIGNER: <b>PRECISION DRAFTING LLC</b> 3376 MAMMOTH COURT, WELLINGTON, COLORADO, 80549 PHONE: (970) 568-0799 FAX: (970) 568-9575 EMAIL: predes@hotmail.com	BUILDER: <b>MONUMENT HOMEBUILDERS</b>	PROJECT TITLE: CROWN TWIN BLACK MOUNTAIN WHEATLAND, WYOMING
-----------------------	--	-----------------------------------	--	---------------------------------------	--

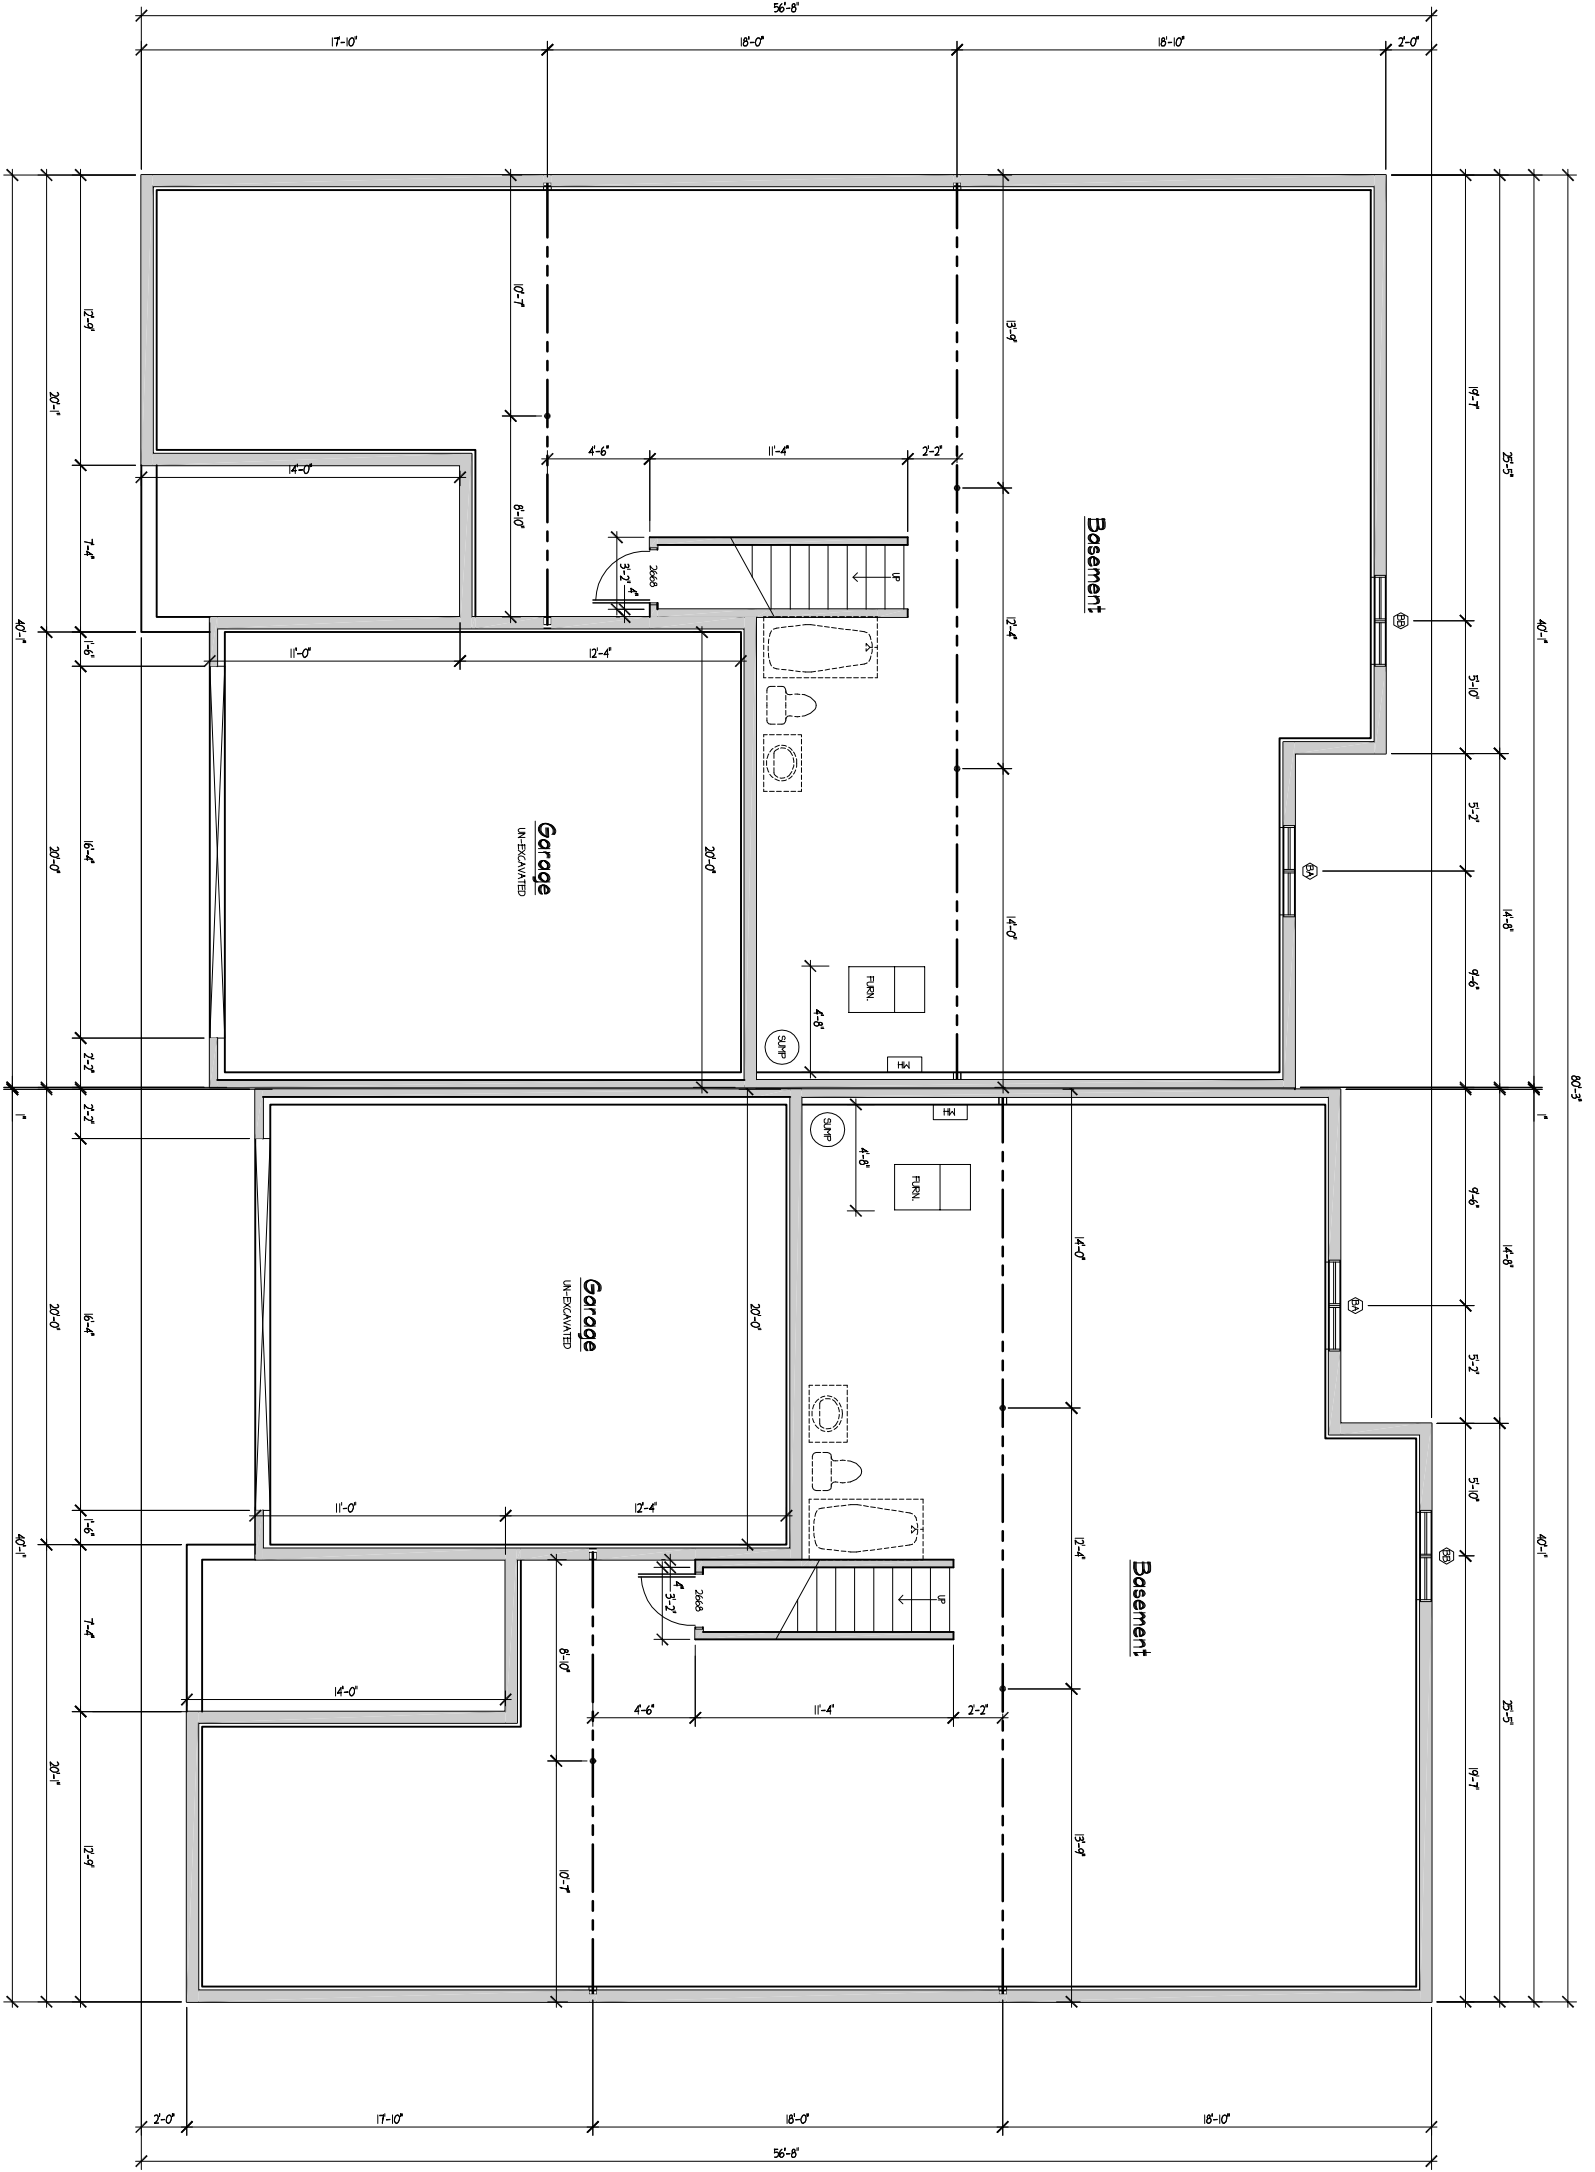

**BASEMENT FLOOR PLAN**  
BASEMENT FLOOR AREA 1375 SQFT

**BASEMENT FLOOR PLAN**  
BASEMENT FLOOR AREA 1375 SQFT

"CROWN TWIN" 2-CAR

SHEET NO. <b>2.22</b>	PROJECT NUMBER:	DESIGNER: <b>PRECISION DRAFTING LLC</b> 3376 MAMMOTH COURT, WELLINGTON, COLORADO, 80549 PHONE: (970) 568-0799 FAX: (970) 568-9575 EMAIL: predes@hotmail.com	BUILDER: <b>MONUMENT HOMEBUILDERS</b>	PROJECT TITLE: CROWN TWIN BLACK MOUNTAIN WHEATLAND, WYOMING
	DATE: AUGUST, 2014	SCALE: 1/4" = 1'-0"	REVISIONS:	Drawn - WMK